


Gemarkung Kempen
Flur 33


<p>(A) Allgemein</p> <p>Übersichtslageplan</p>	
MASSSTAB	1:250
BLATTGRÖSSE	A 1
<p>gepl. Standort Kita</p> <p>gepl. WHS</p>	

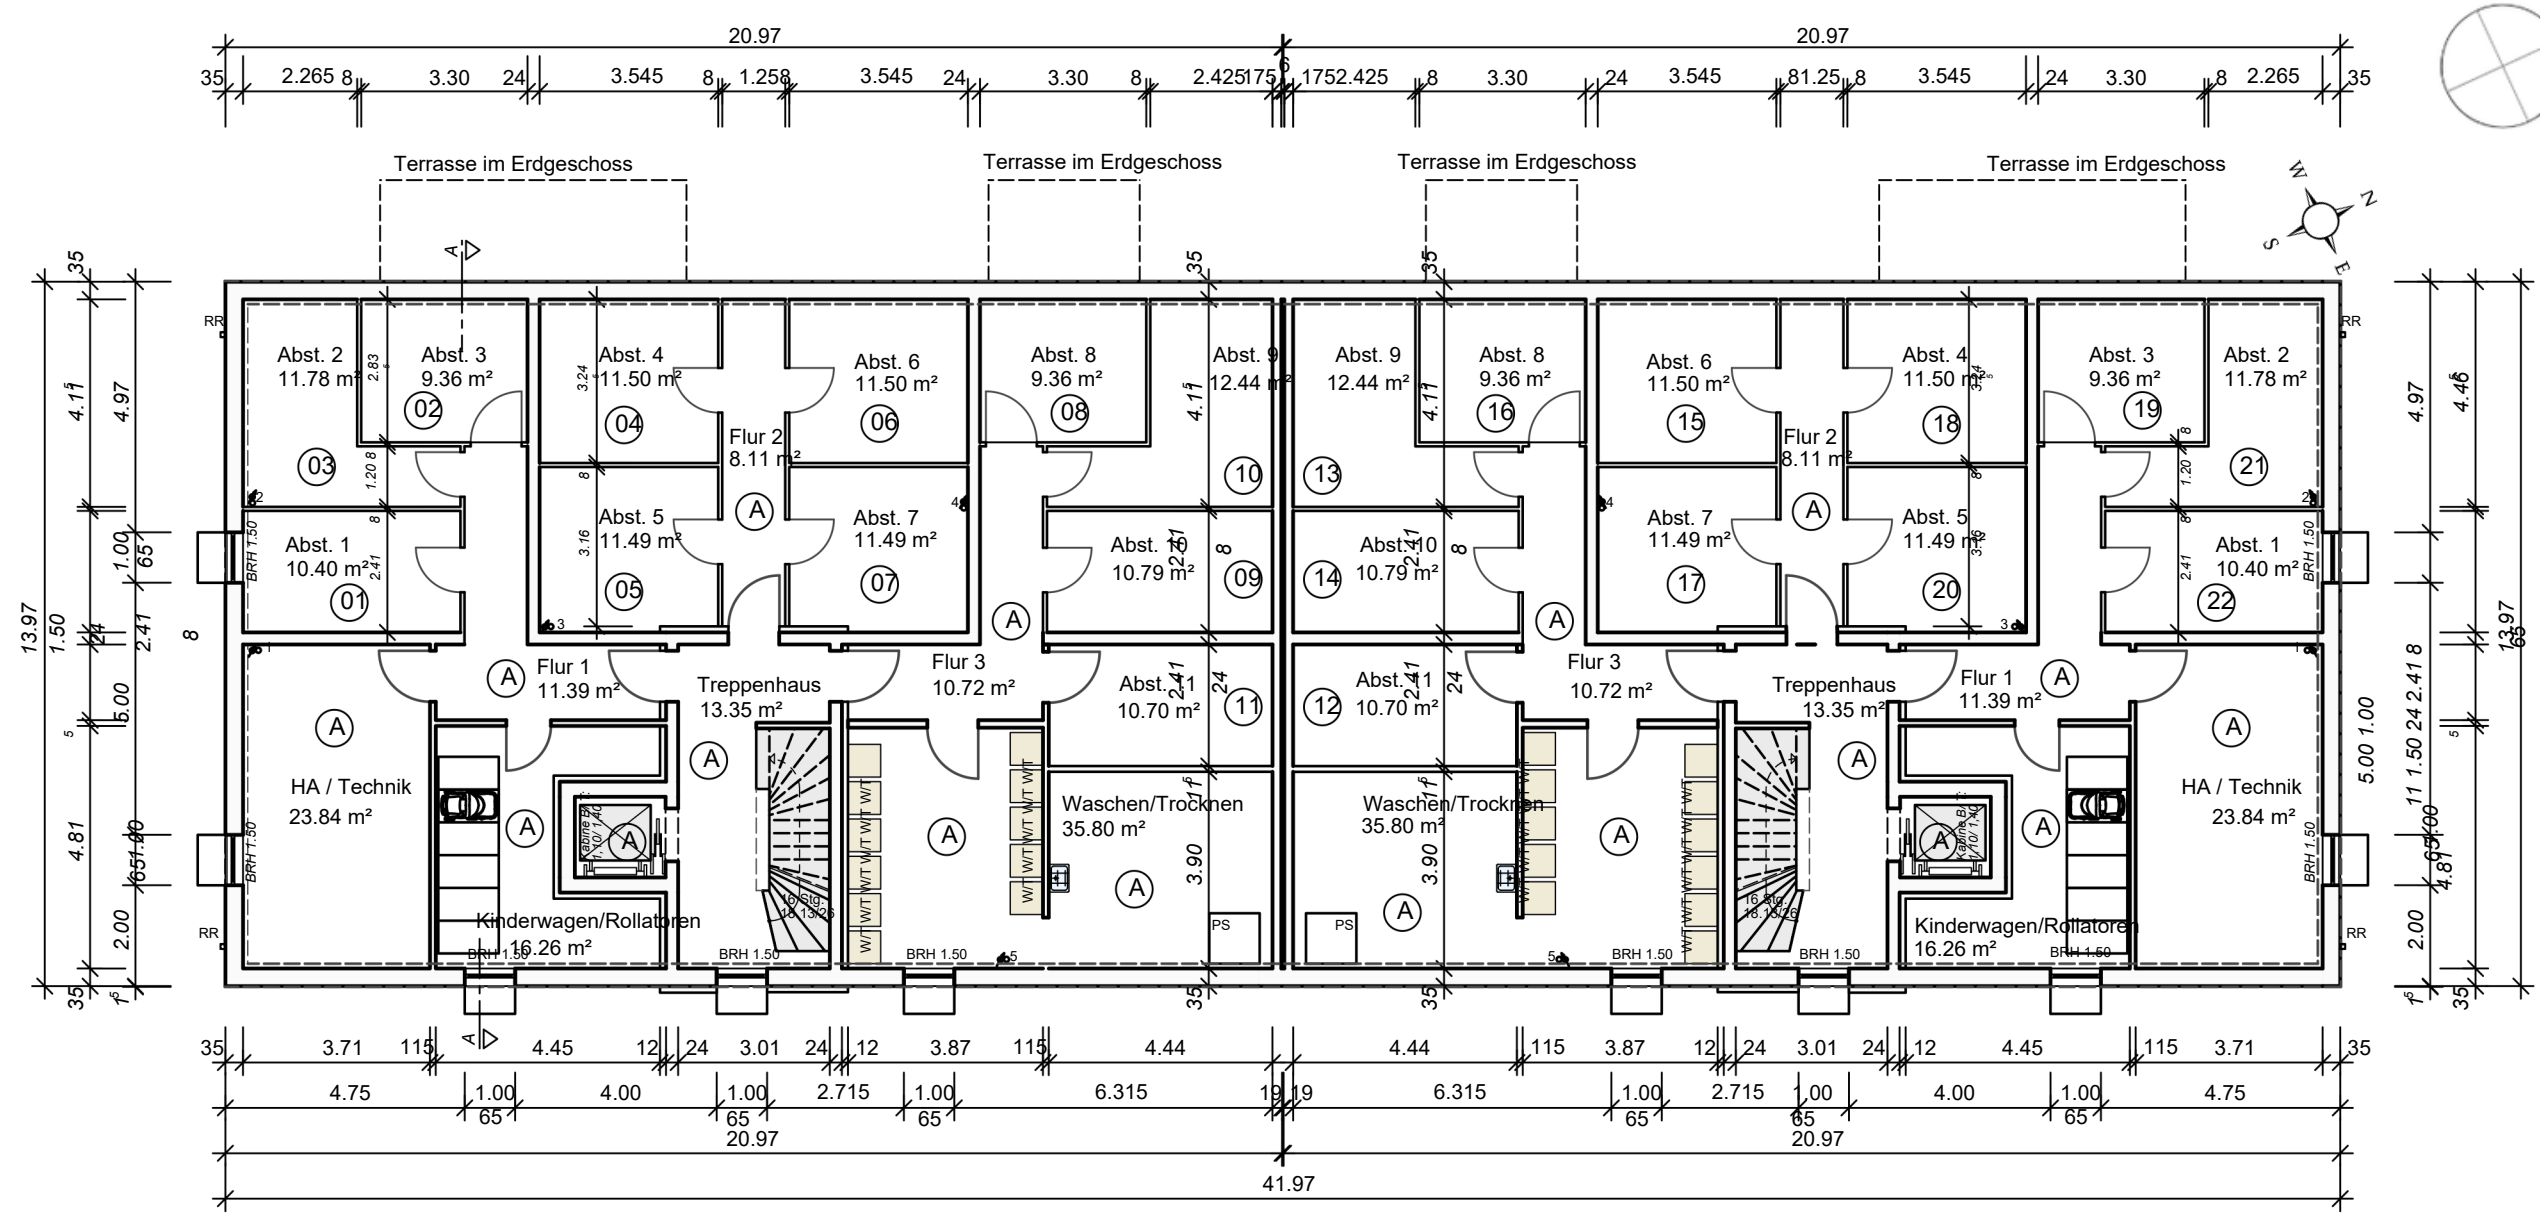





Haus 1

Haus 2




(A) Allgemein	
Haus1 und 2 Untergeschoss	

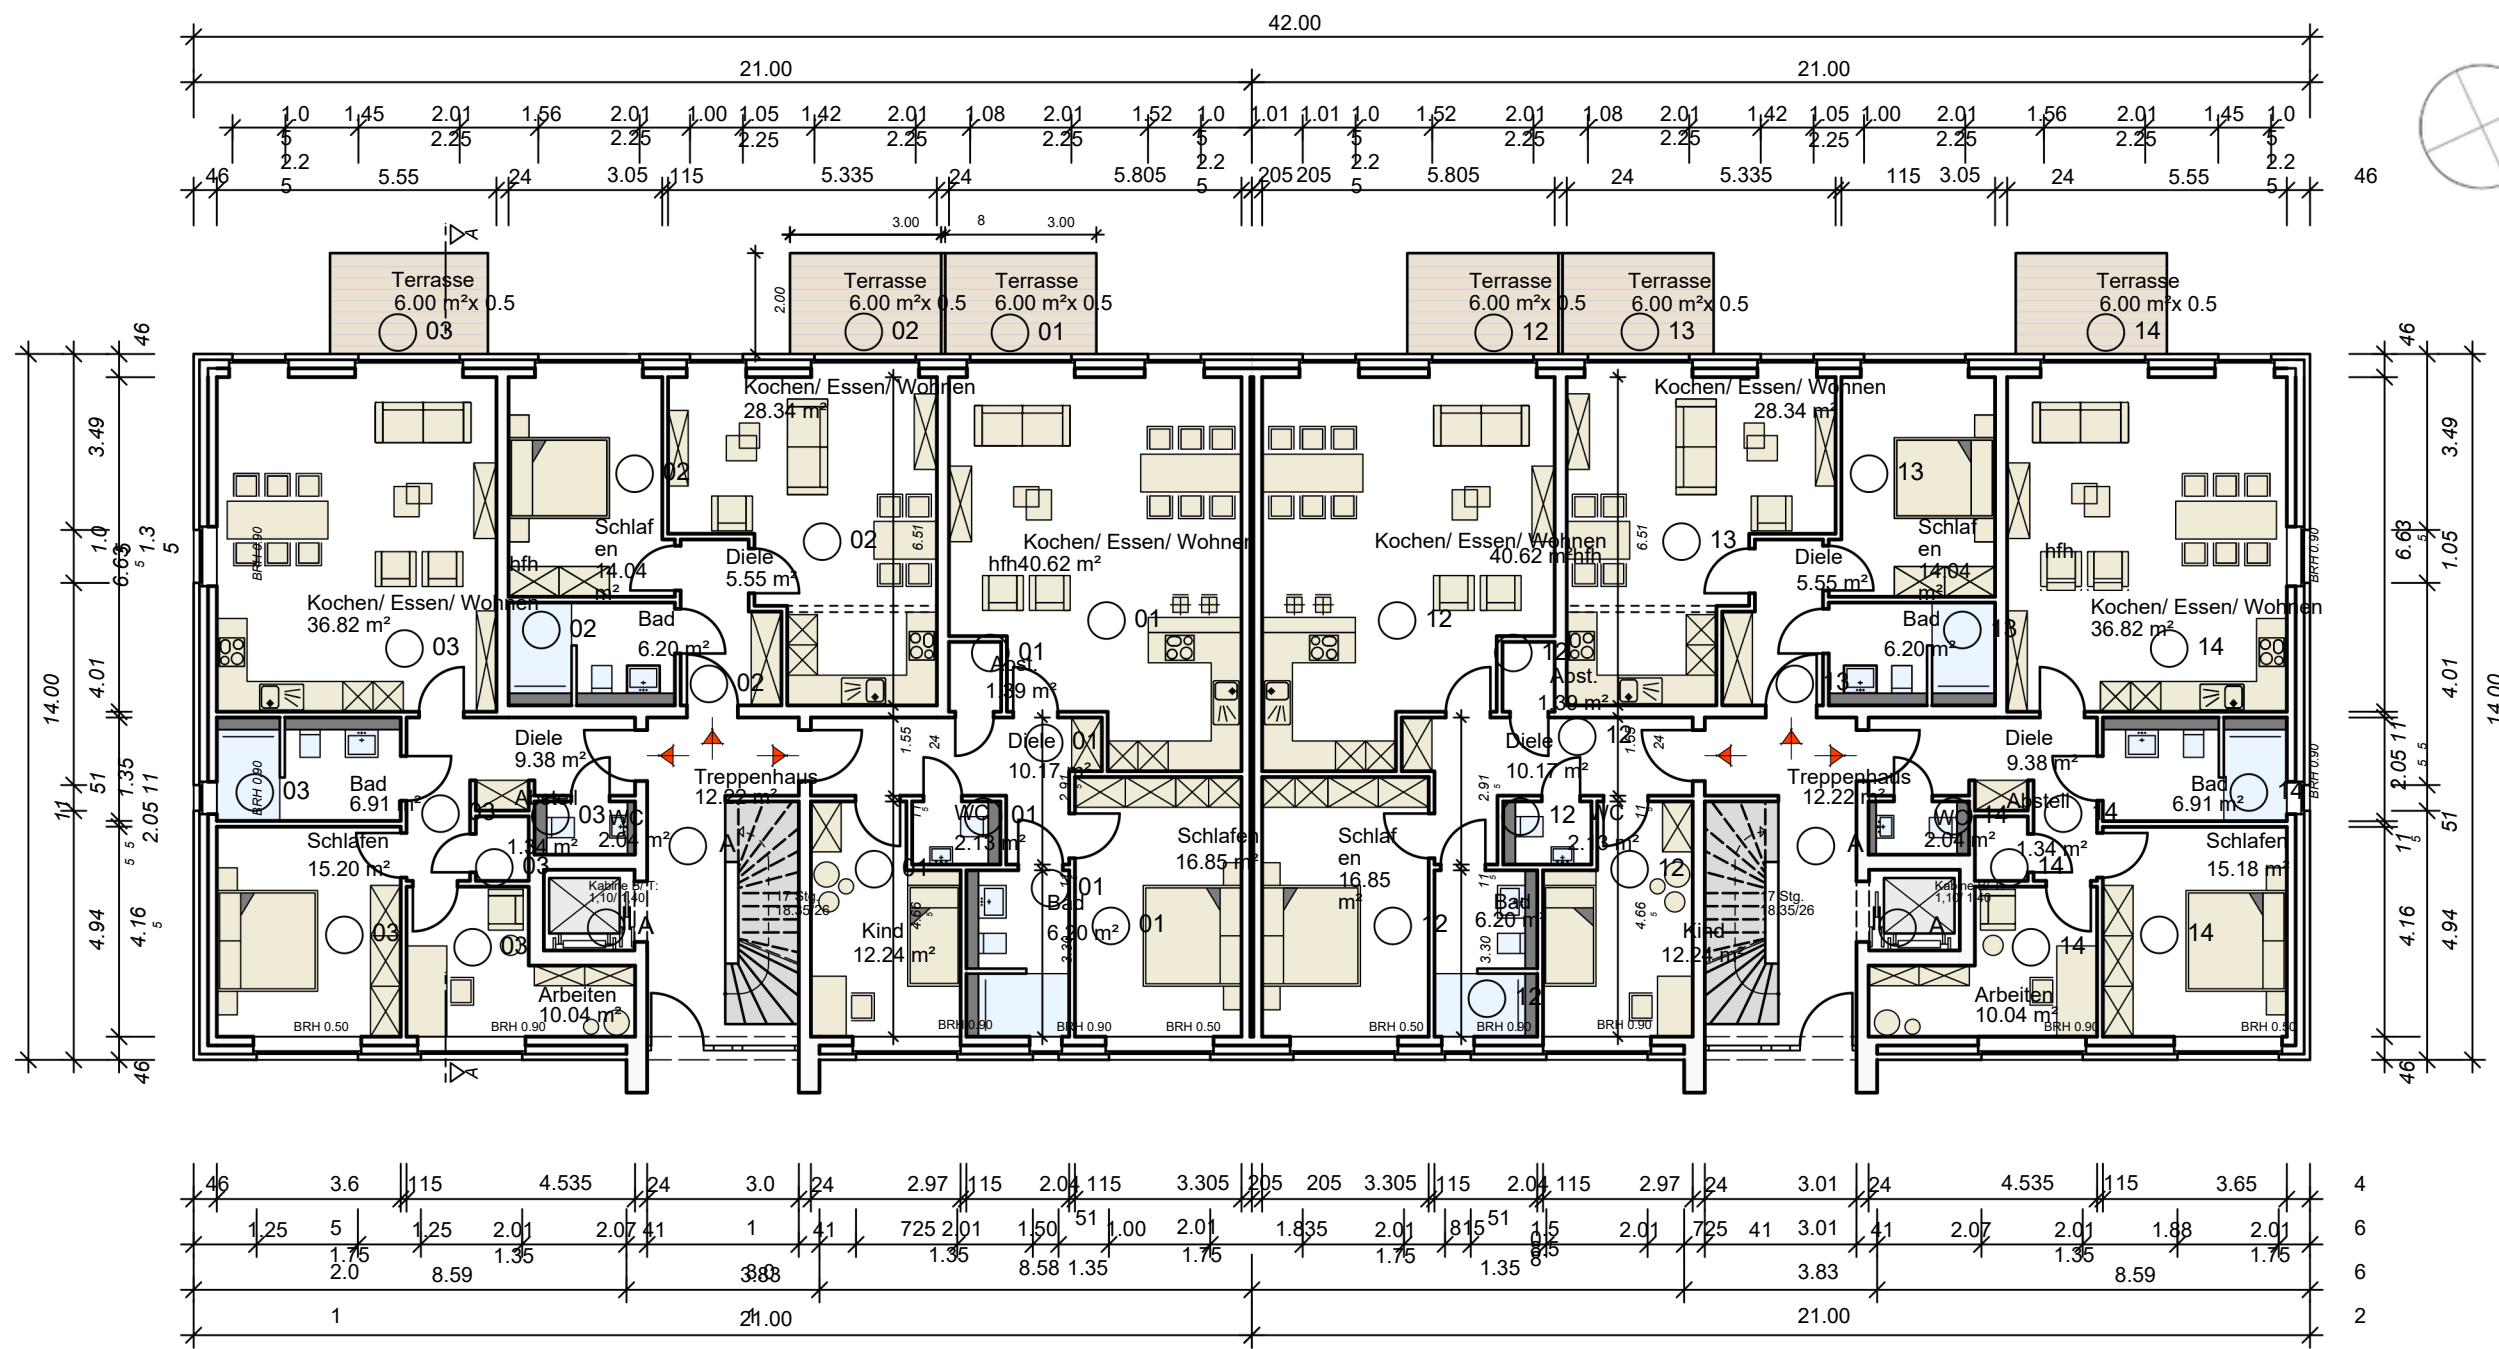

○ A Allgemein	
Haus 1, 2	
Erdgeschoss	

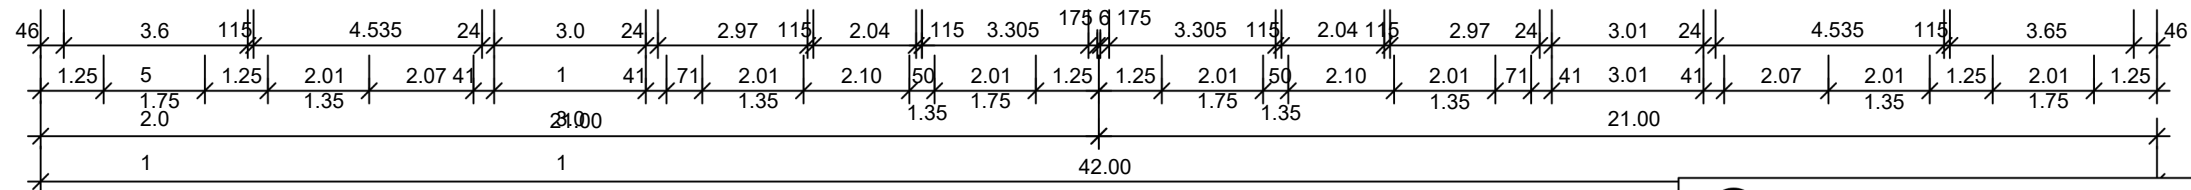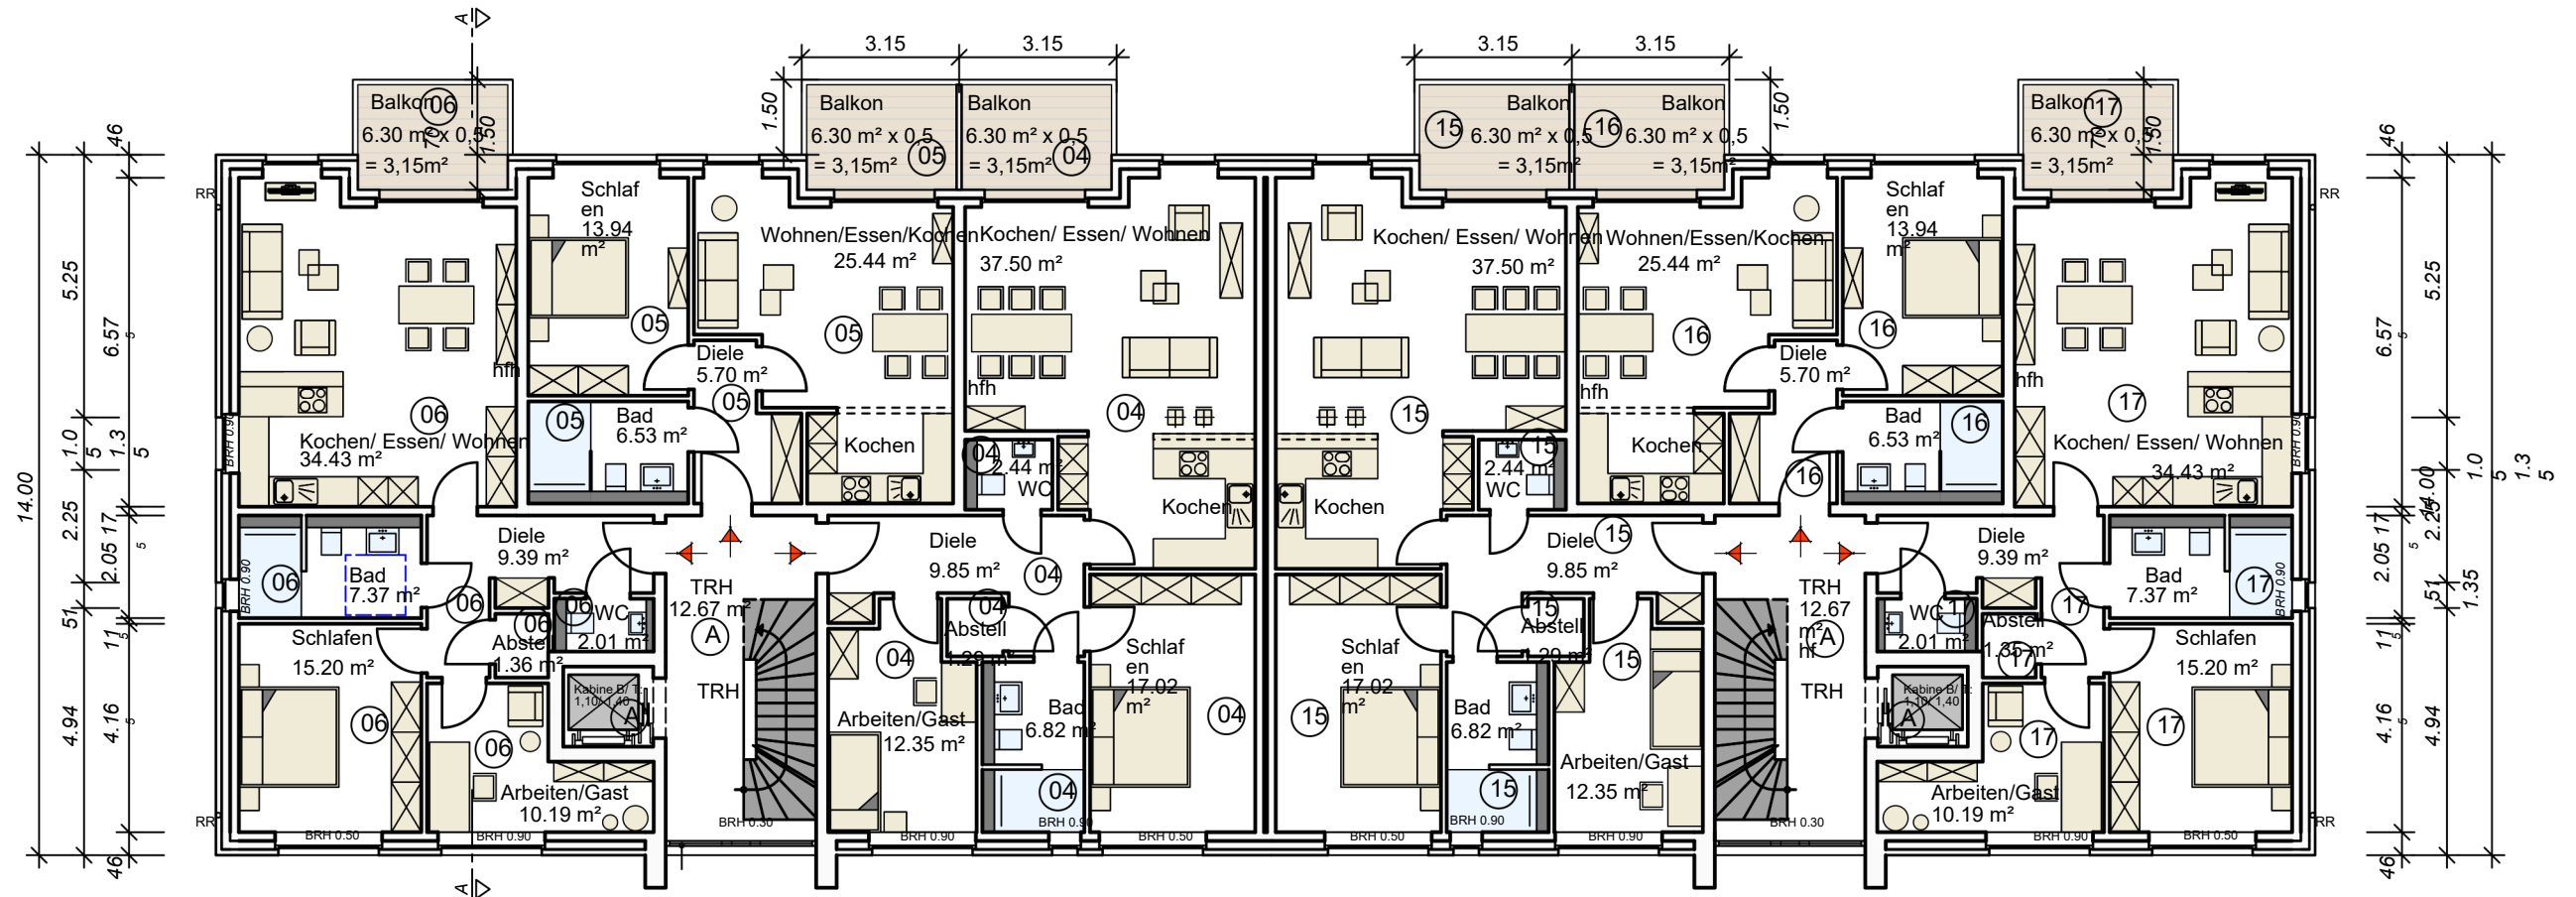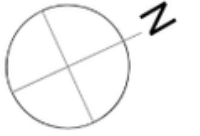
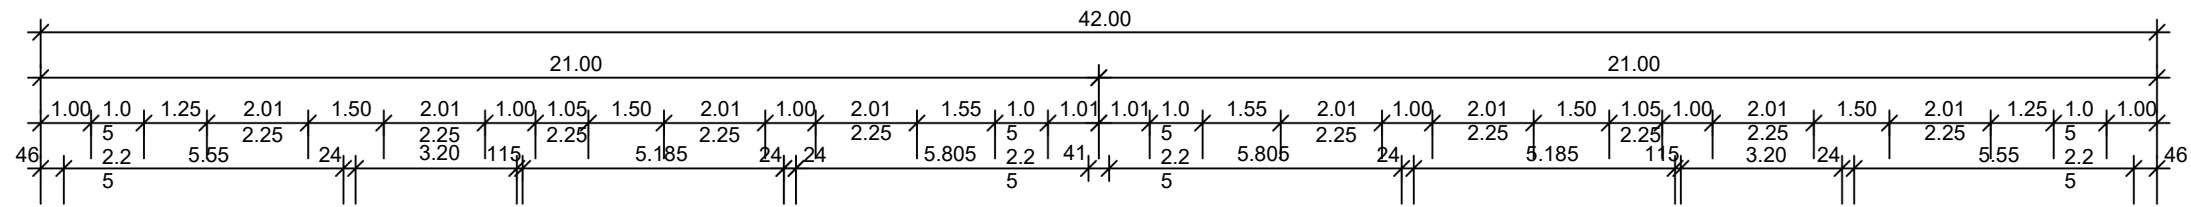


(A) Allgemein	
Haus 1, 2	
1. Obergeschoss	

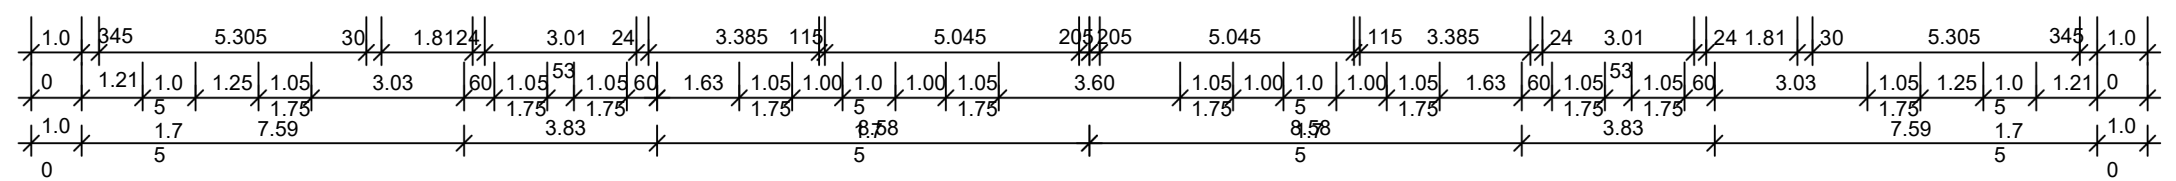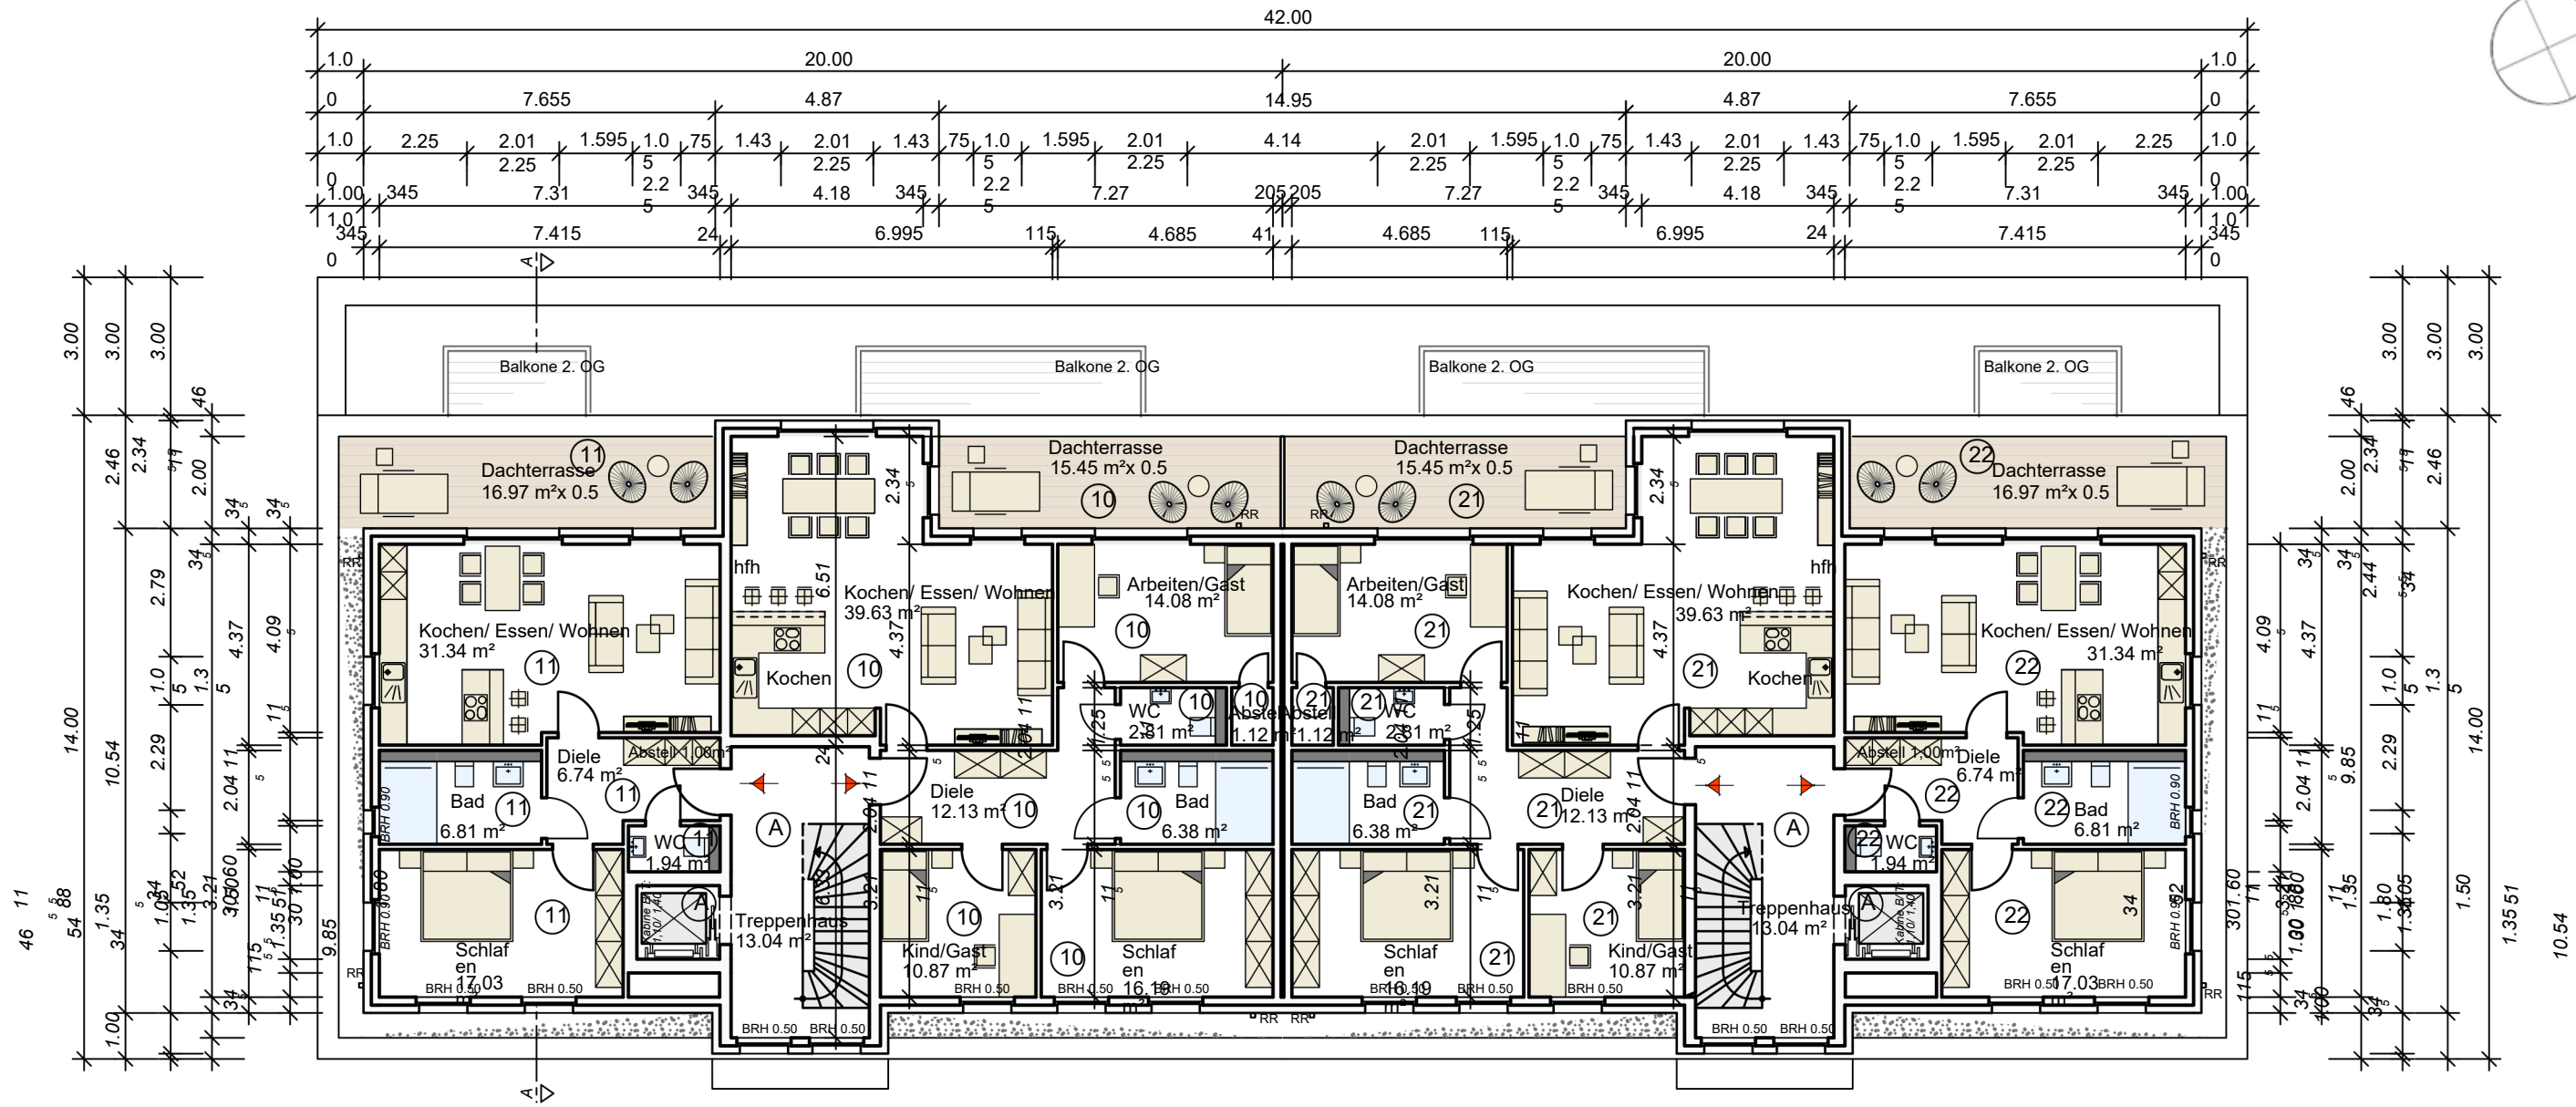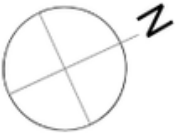


1.0	0.945	5.305	3.0	1.812	3.01	2.4	3.385	1.15	5.045	2.05	2.05	5.045	1.15	3.385	2.4	3.01	2.4	1.81	3.0	5.305	3.45	1.0	
0	1.21	1.0	1.25	1.05	3.03	0.60	1.05	0.53	1.05	0.60	1.63	1.05	1.00	1.00	1.05	3.60	1.05	1.00	1.0	1.00	1.05	1.21	0
1.0	1.7	7.59		3.83			8.58		8.58			8.58		3.83		7.59	1.7			7.59	1.7	1.0	
0	5			5			5		5			5		5		5	5			5	5	0	



(A) Allgemein	1.0	
	0	
Haus 1, 2		
Staffelgeschoss		

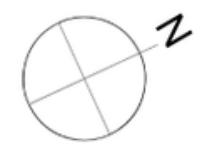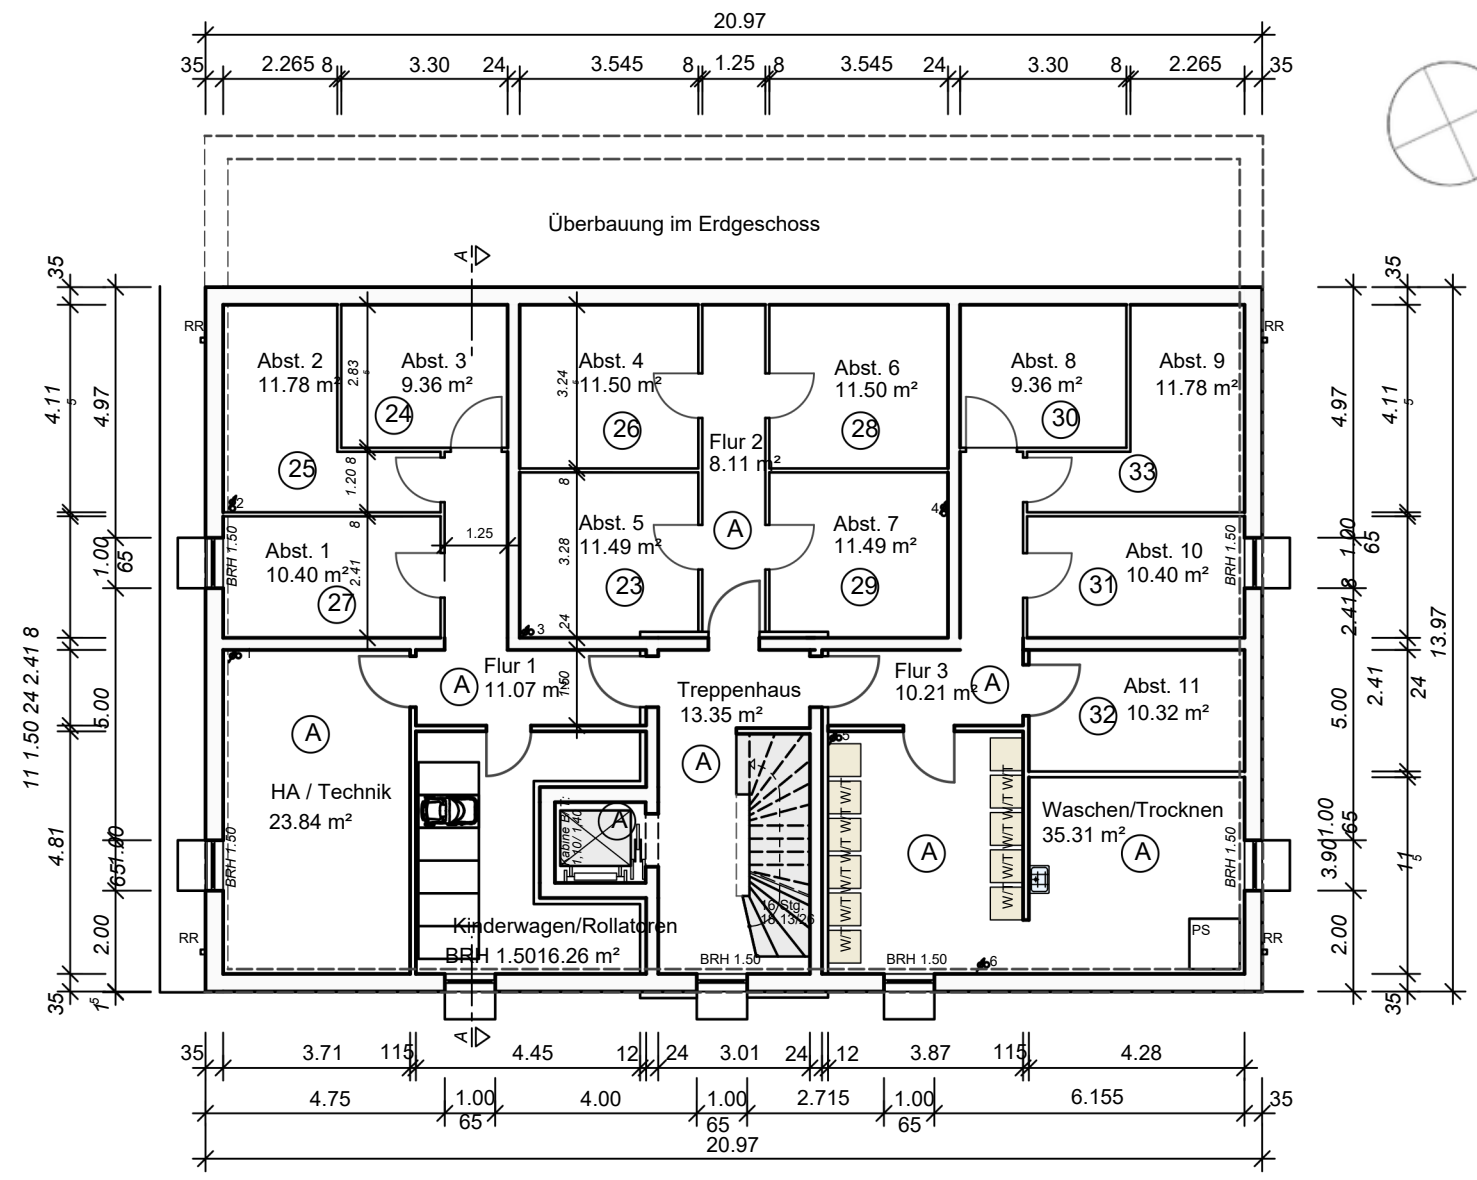



<p>(A) Allgemein</p>	
<p>Haus 3, Untergeschoss</p>	

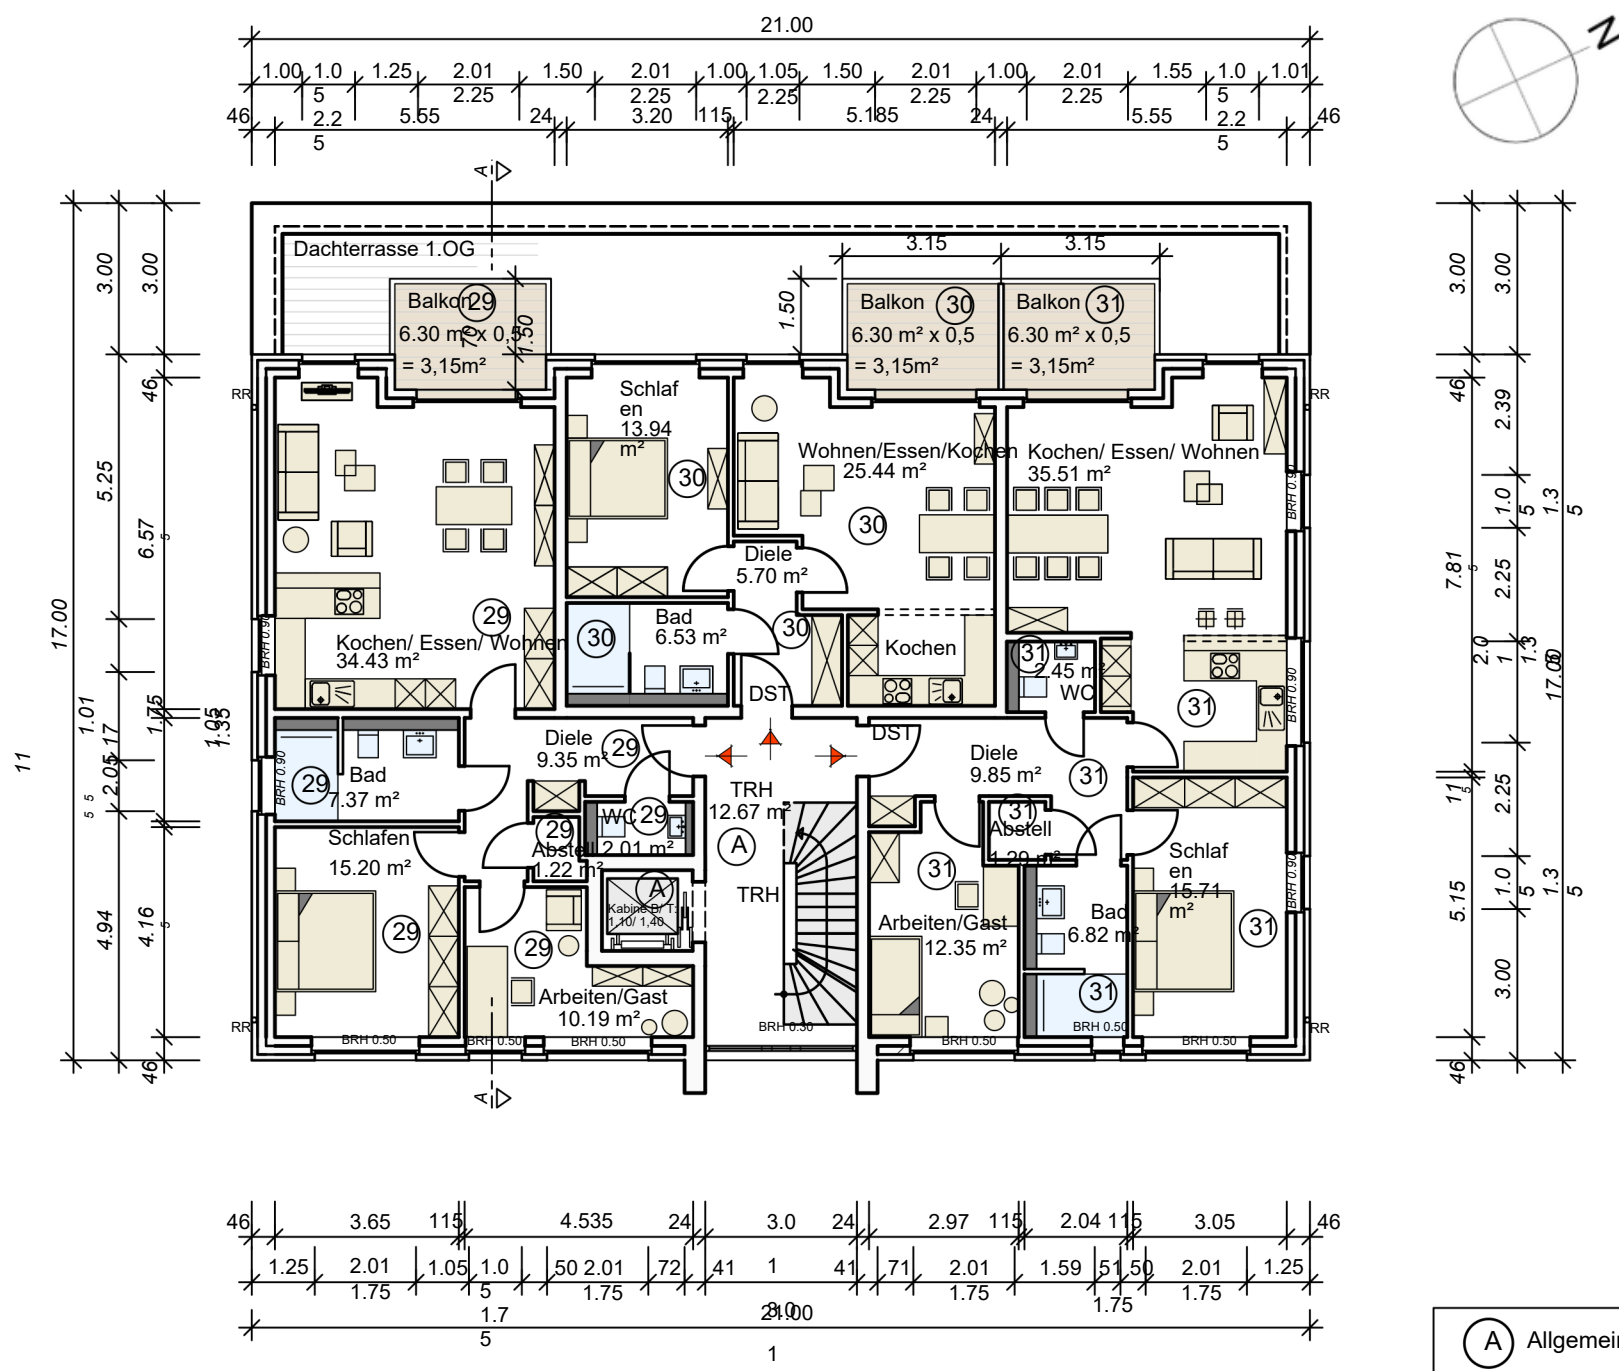



(A) Allgemein	
Haus 3, 2. Obergeschoss	

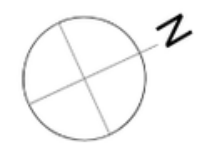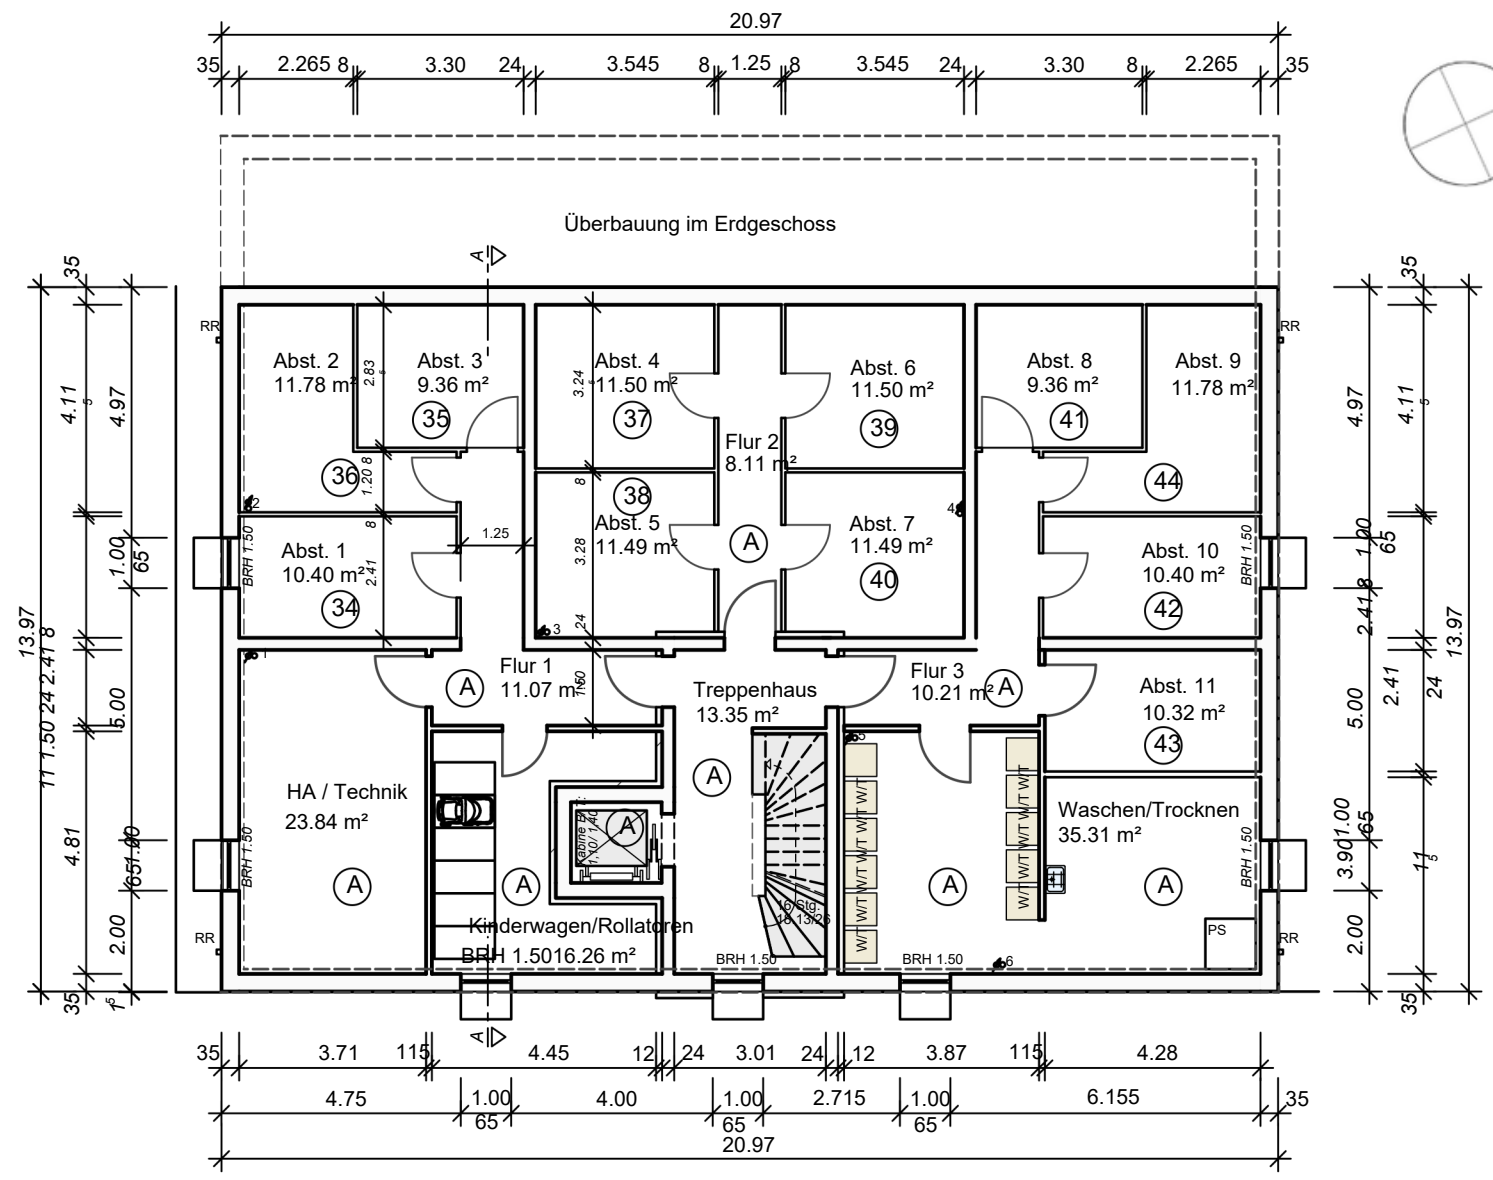




<p>(A) Allgemein</p>	
<p>Haus 4, Untergeschoss</p>	

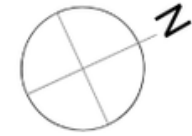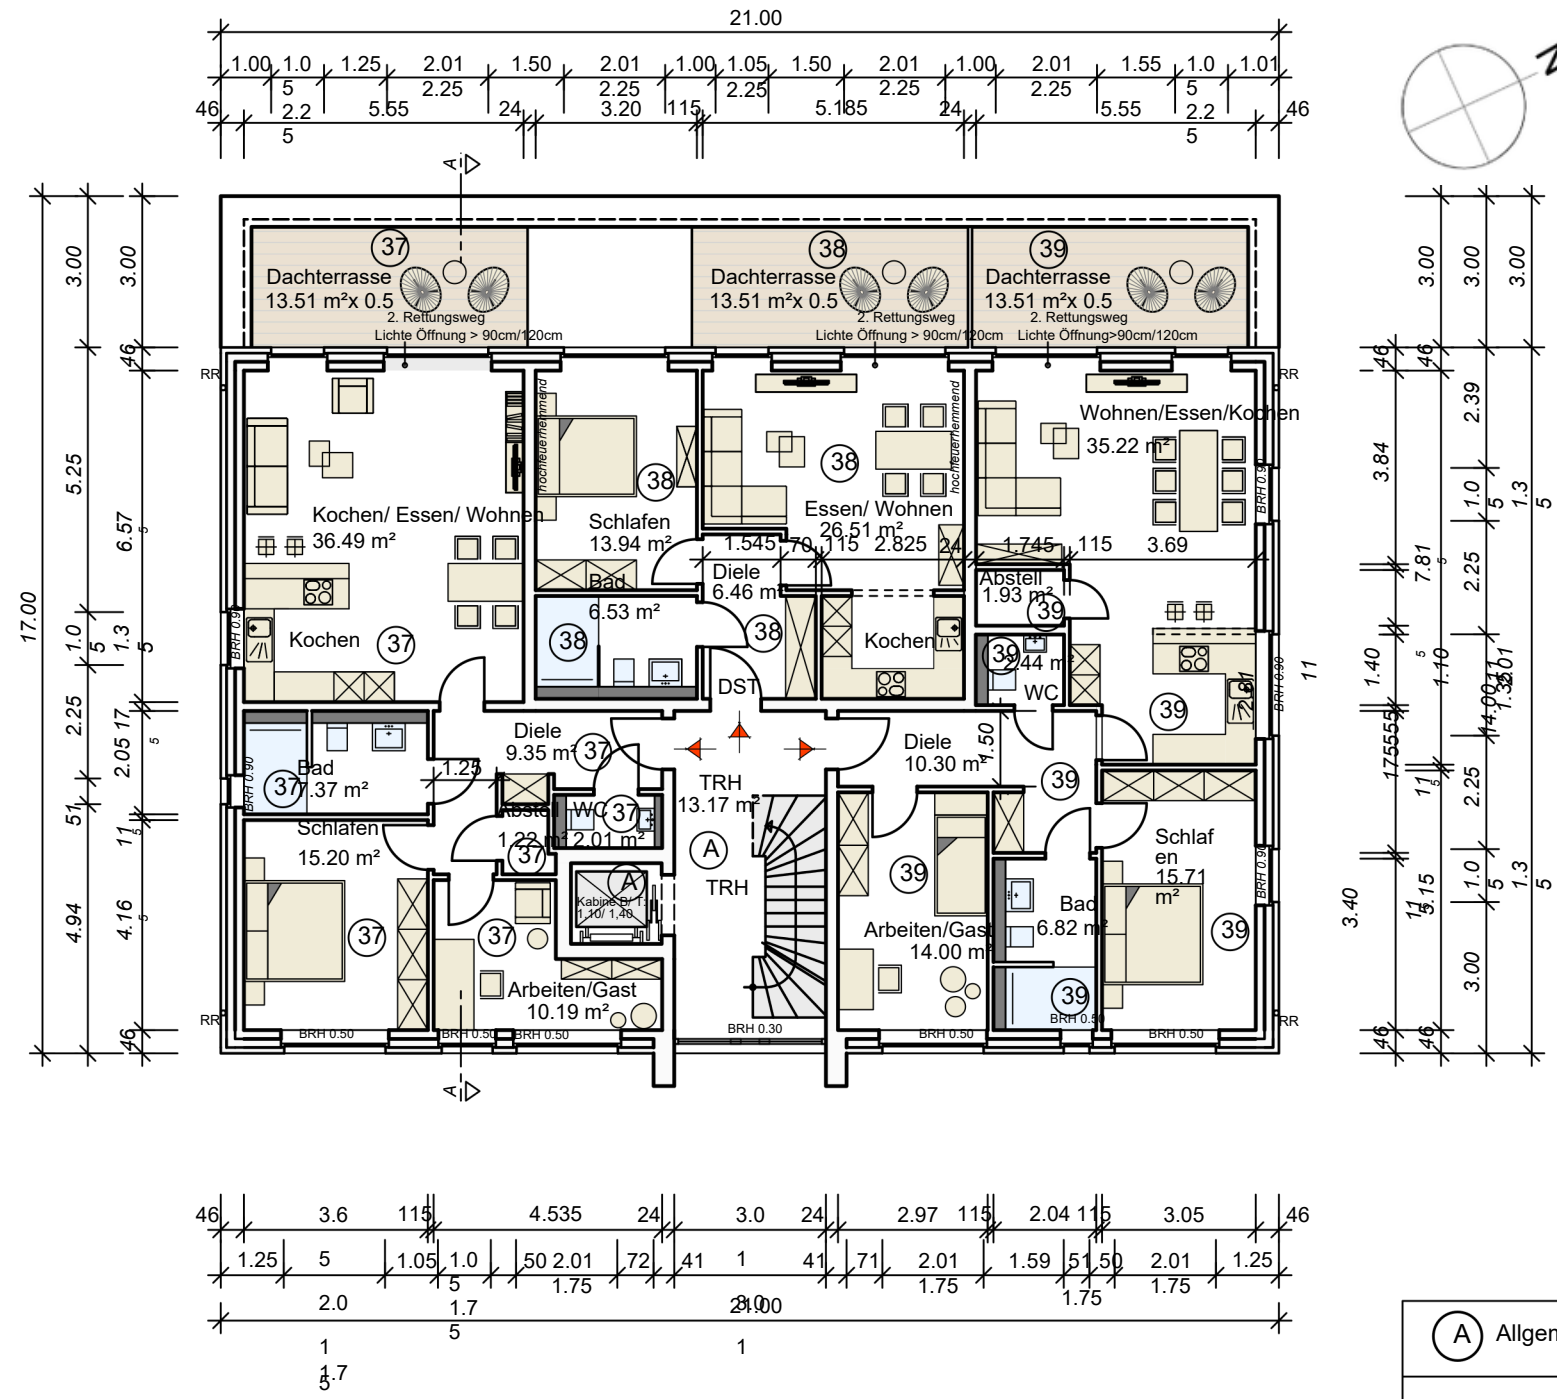

(A) Allgemein	
Haus 4, 1. Obergeschoss	

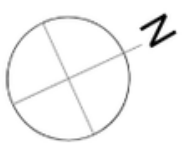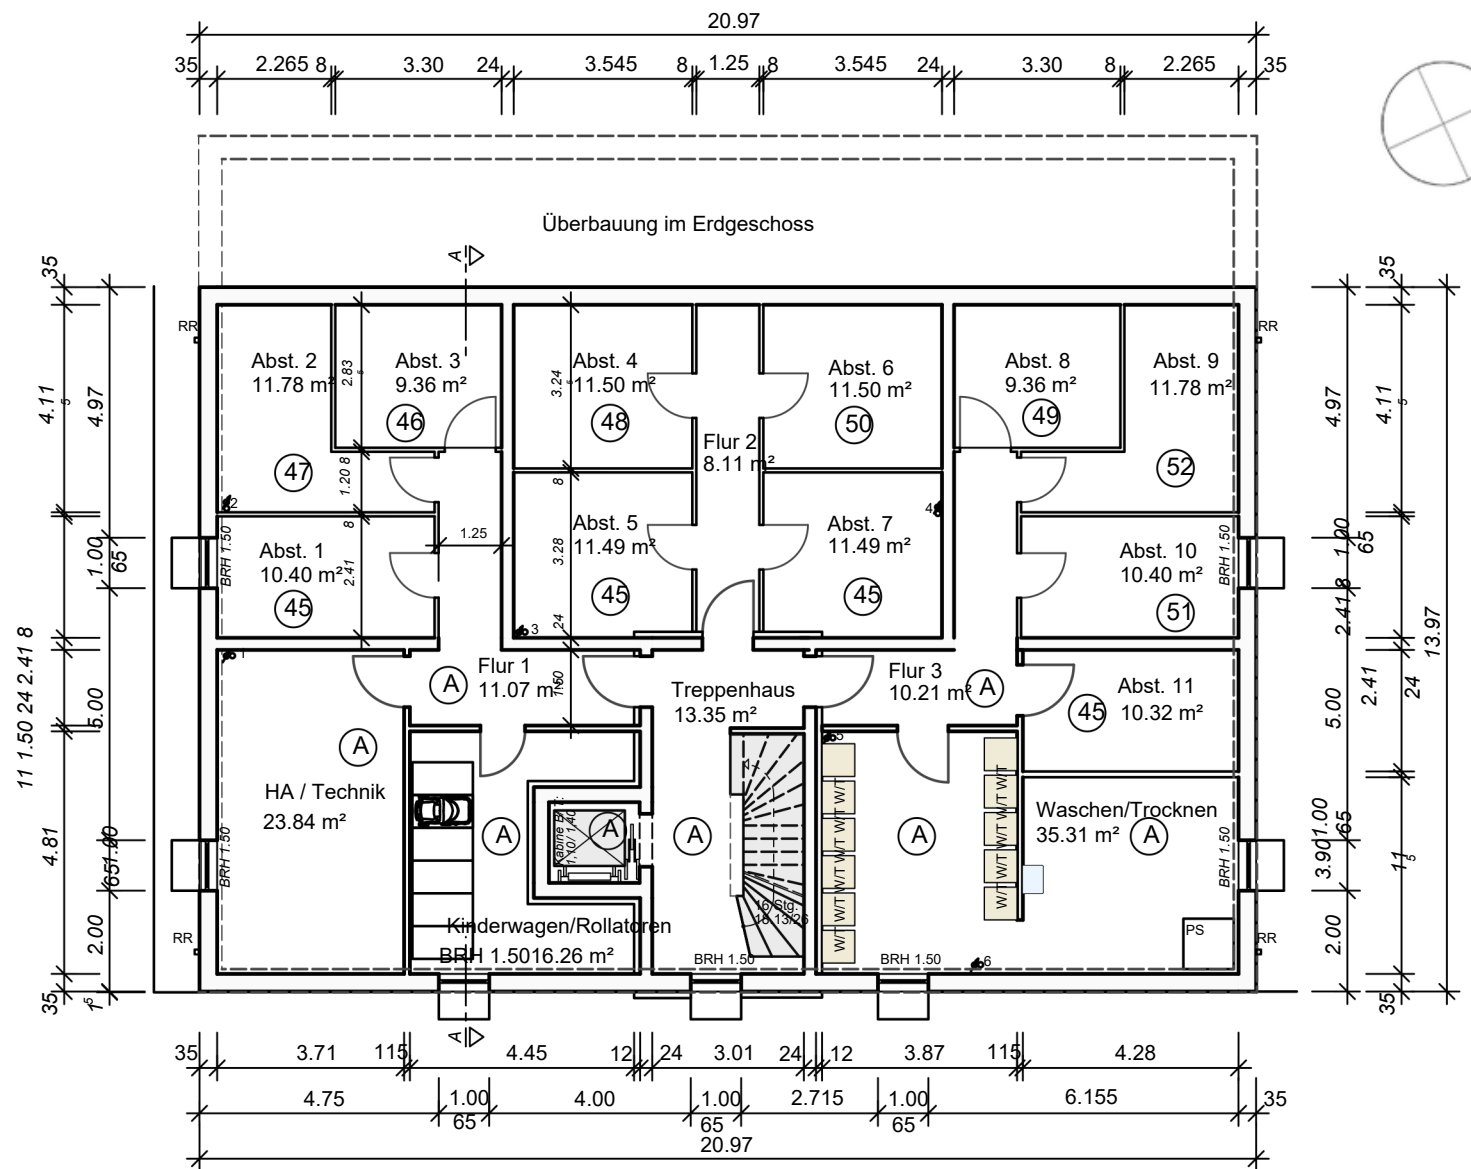

(A) Allgemein	
Haus 5, Untergeschoss	

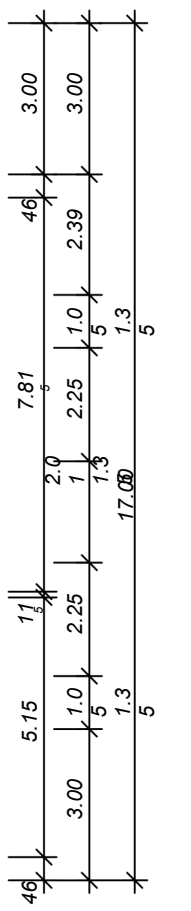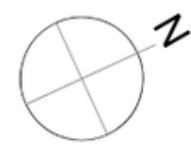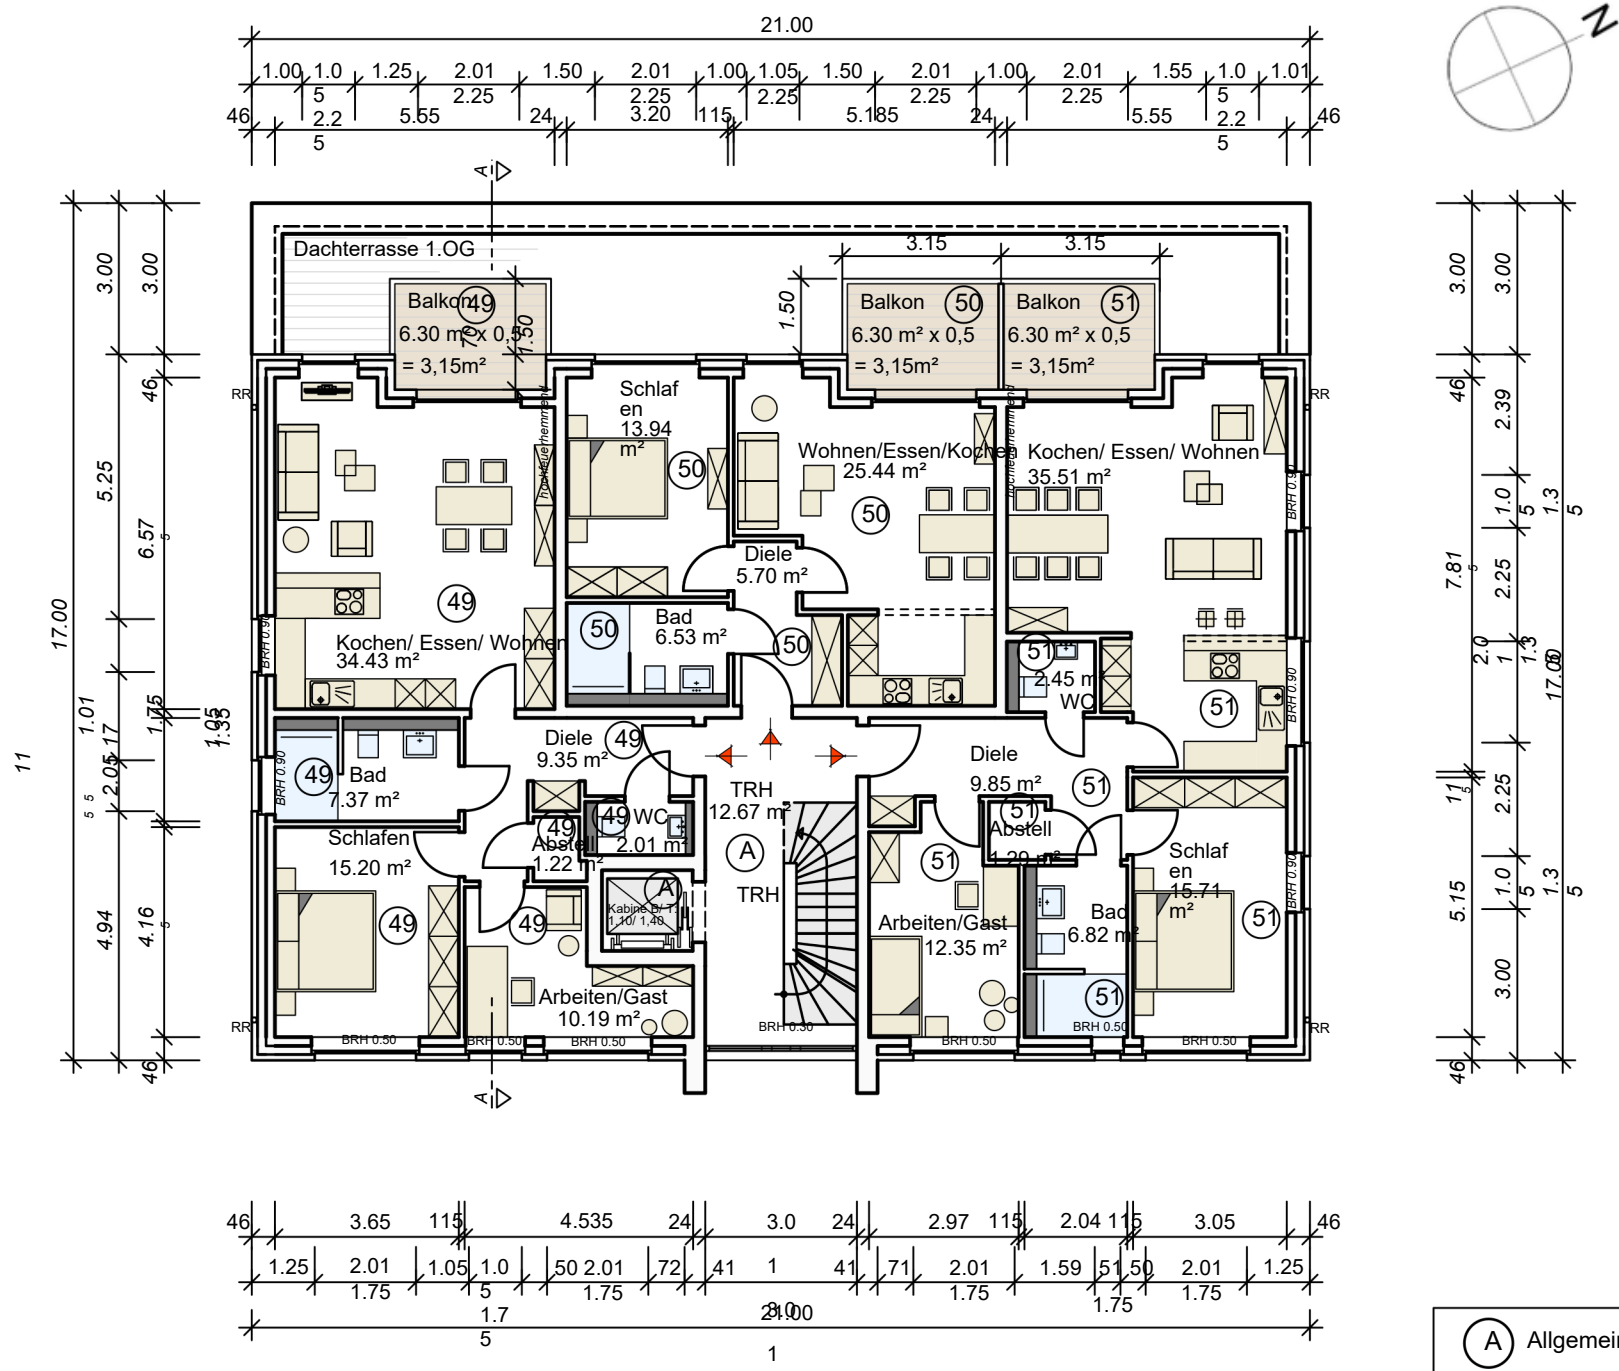

(A) Allgemein	
Haus 5, 2. Obergeschoss	

